
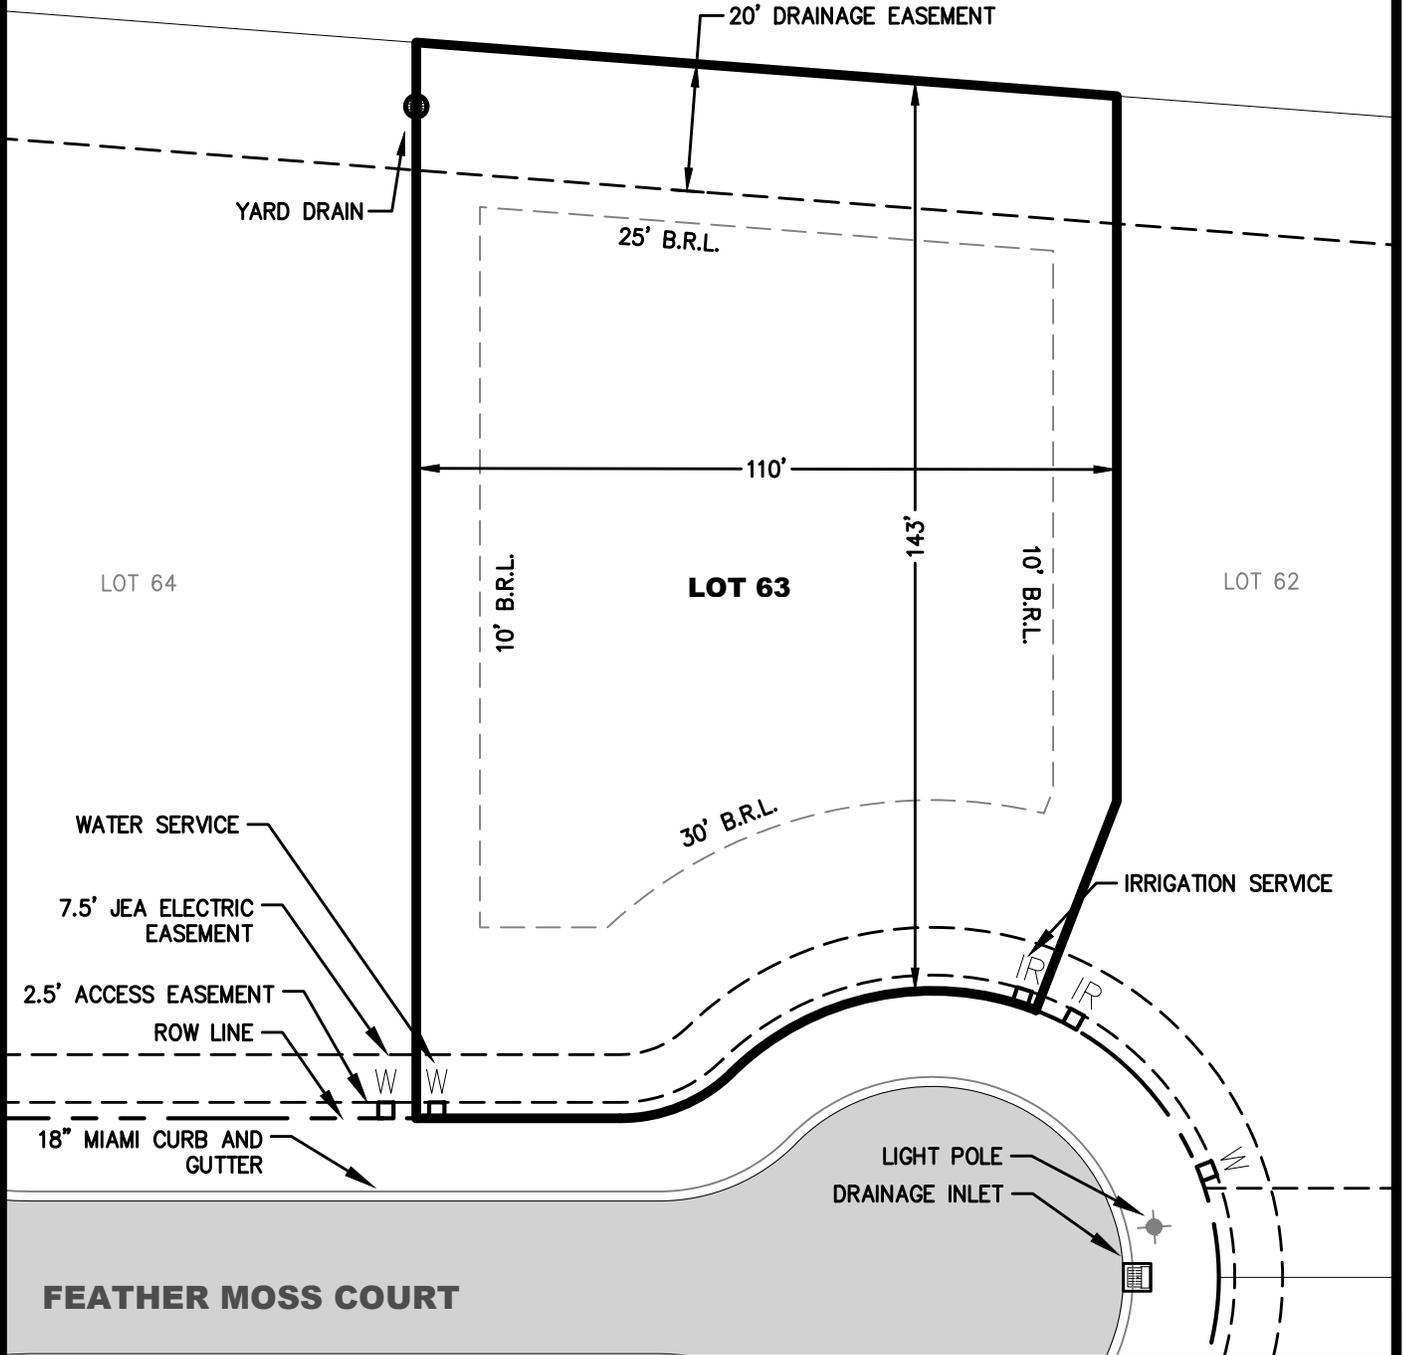


LOT 63

NOTES:

1. THIS IS NOT A SURVEY.
2. LOT DIMENSIONS, UTILITIES AND OTHER PROPOSED IMPROVEMENTS, AS SHOWN HEREON, WERE TAKEN FROM ENGINEERING PLANS.
3. THIS LOT FIT BOOK SKETCH IS NOT FULL AND COMPLETE WITHOUT THE ACCOMPANIED SIGNED AND SEALED SURVEYOR'S REPORT FOR GLEN KERNAN ESTATE LOTS.
4. SEE SURVEYOR'S REPORT, AS STATED IN NOTE 3 ABOVE, FOR ADDITIONAL SURVEYOR'S NOTES, COMPANY, COMPLETE BUILDING RESTRICTION LIMITS, AND PROFESSIONAL SURVEYOR AND MAPPING INFORMATION
5. MAILBOX CLUSTERS AND TRANSFORMER LOCATIONS HAVE YET TO BE DETERMINED

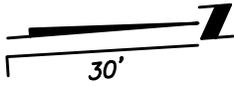

FEATHER MOSS COURT



4510 FEATHER MOSS COURT

TOTAL LOT AREA = 0.39 AC
 BUILDABLE AREA = 0.20 AC (8,810 SF)